


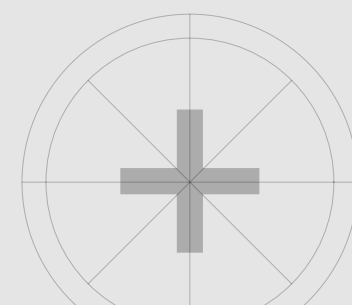

4.15.2025

Revisions



Scale

1/4" = 1'-0"

Exterior
Elevations

A301

Sheet No.


© 2025

NEW DORMER - MATCH MATERIALS AND
DETAILS OF EXISTING SHED DORMER ON
EAST SIDE OF BUILDING

NEW DORMER - MATCH MATERIALS
AND DETAILS OF EXISTING SHED
DORMER ON EAST SIDE OF BUILDING

2

EAST ELEVATION - NO CHANGE TO WINDOWS AT DORMERS

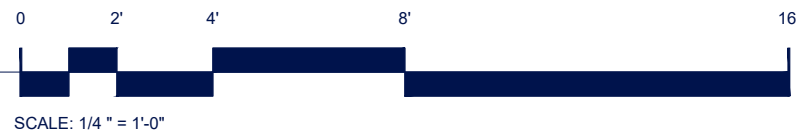

EXIST. THIRD FLOOR



EXIST. SECOND FLOOR

EXIST. MAIN LEVEL

NEW DORMER - MATCH MATERIALS
AND DETAILS OF EXISTING SHED
DORMER ON EAST SIDE OF BUILDING

1

NORTH ELEVATION

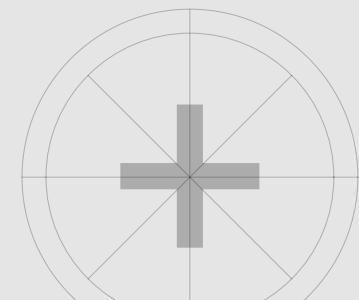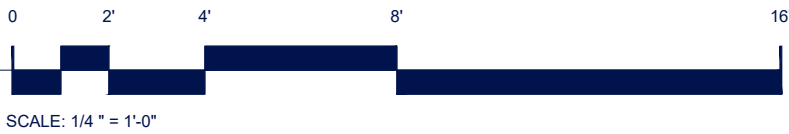

4.15.2025

Revisions



Scale

1/4" = 1'-0"

Exterior Elevations -
proposed dormer
revisions

A301a


NEW DORMER - MATCH MATERIALS AND
DETAILS OF EXISTING SHED DORMER ON
EAST SIDE OF BUILDING

NEW DORMER - MATCH MATERIALS
AND DETAILS OF EXISTING SHED
DORMER ON EAST SIDE OF BUILDING



2

EAST ELEVATION - FULL HEIGHT WINDOWS AT DORMERS

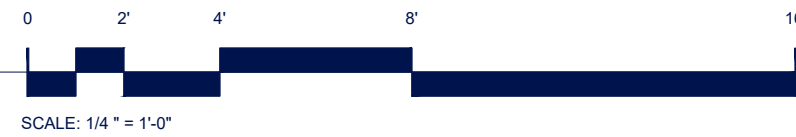

SCALE: 1/4" = 1'-0"

EXIST. THIRD FLOOR

EXIST. SECOND FLOOR


EXIST. MAIN LEVEL




NEW DORMER - MATCH MATERIALS
AND DETAILS OF EXISTING SHED
DORMER ON EAST SIDE OF BUILDING

1

NORTH ELEVATION

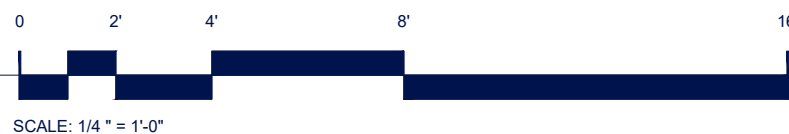

SCALE: 1/4" = 1'-0"

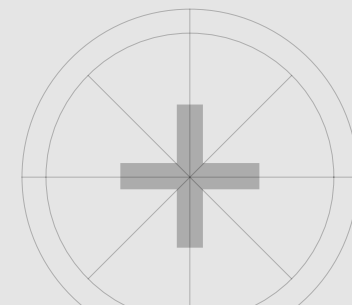

4.15.2025

Revisions



Scale

1/4" = 1'-0"

Exterior Elevations -
proposed dormer
revisions

A301B

Sheet No.


© 2025

NEW DORMER - MATCH MATERIALS AND
DETAILS OF EXISTING SHED DORMER ON
EAST SIDE OF BUILDING

NEW DORMER - MATCH MATERIALS
AND DETAILS OF EXISTING SHED
DORMER ON EAST SIDE OF BUILDING



2 EAST ELEVATION - WINDOWS AT DORMERS MATCH LOWER WINDOWS

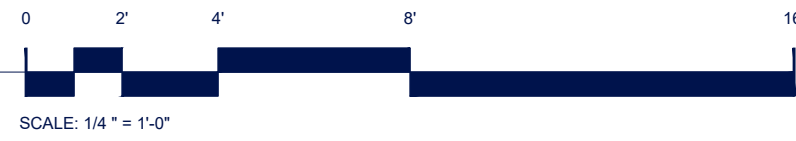

SCALE: 1/4" = 1'-0"

EXIST. THIRD FLOOR


EXIST. SECOND FLOOR

EXIST. MAIN LEVEL


NEW DORMER - MATCH MATERIALS
AND DETAILS OF EXISTING SHED
DORMER ON EAST SIDE OF BUILDING



1 NORTH ELEVATION

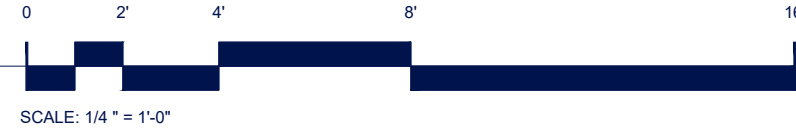

SCALE: 1/4" = 1'-0"

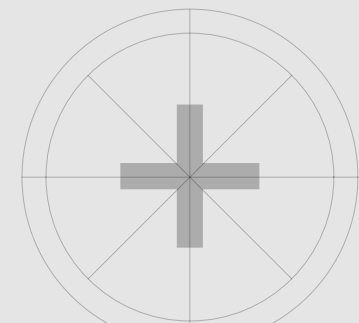

4.15.2025

Revisions





Scale

1/4" = 1'-0"



Exterior Elevations -
proposed dormer
revisions

A301C

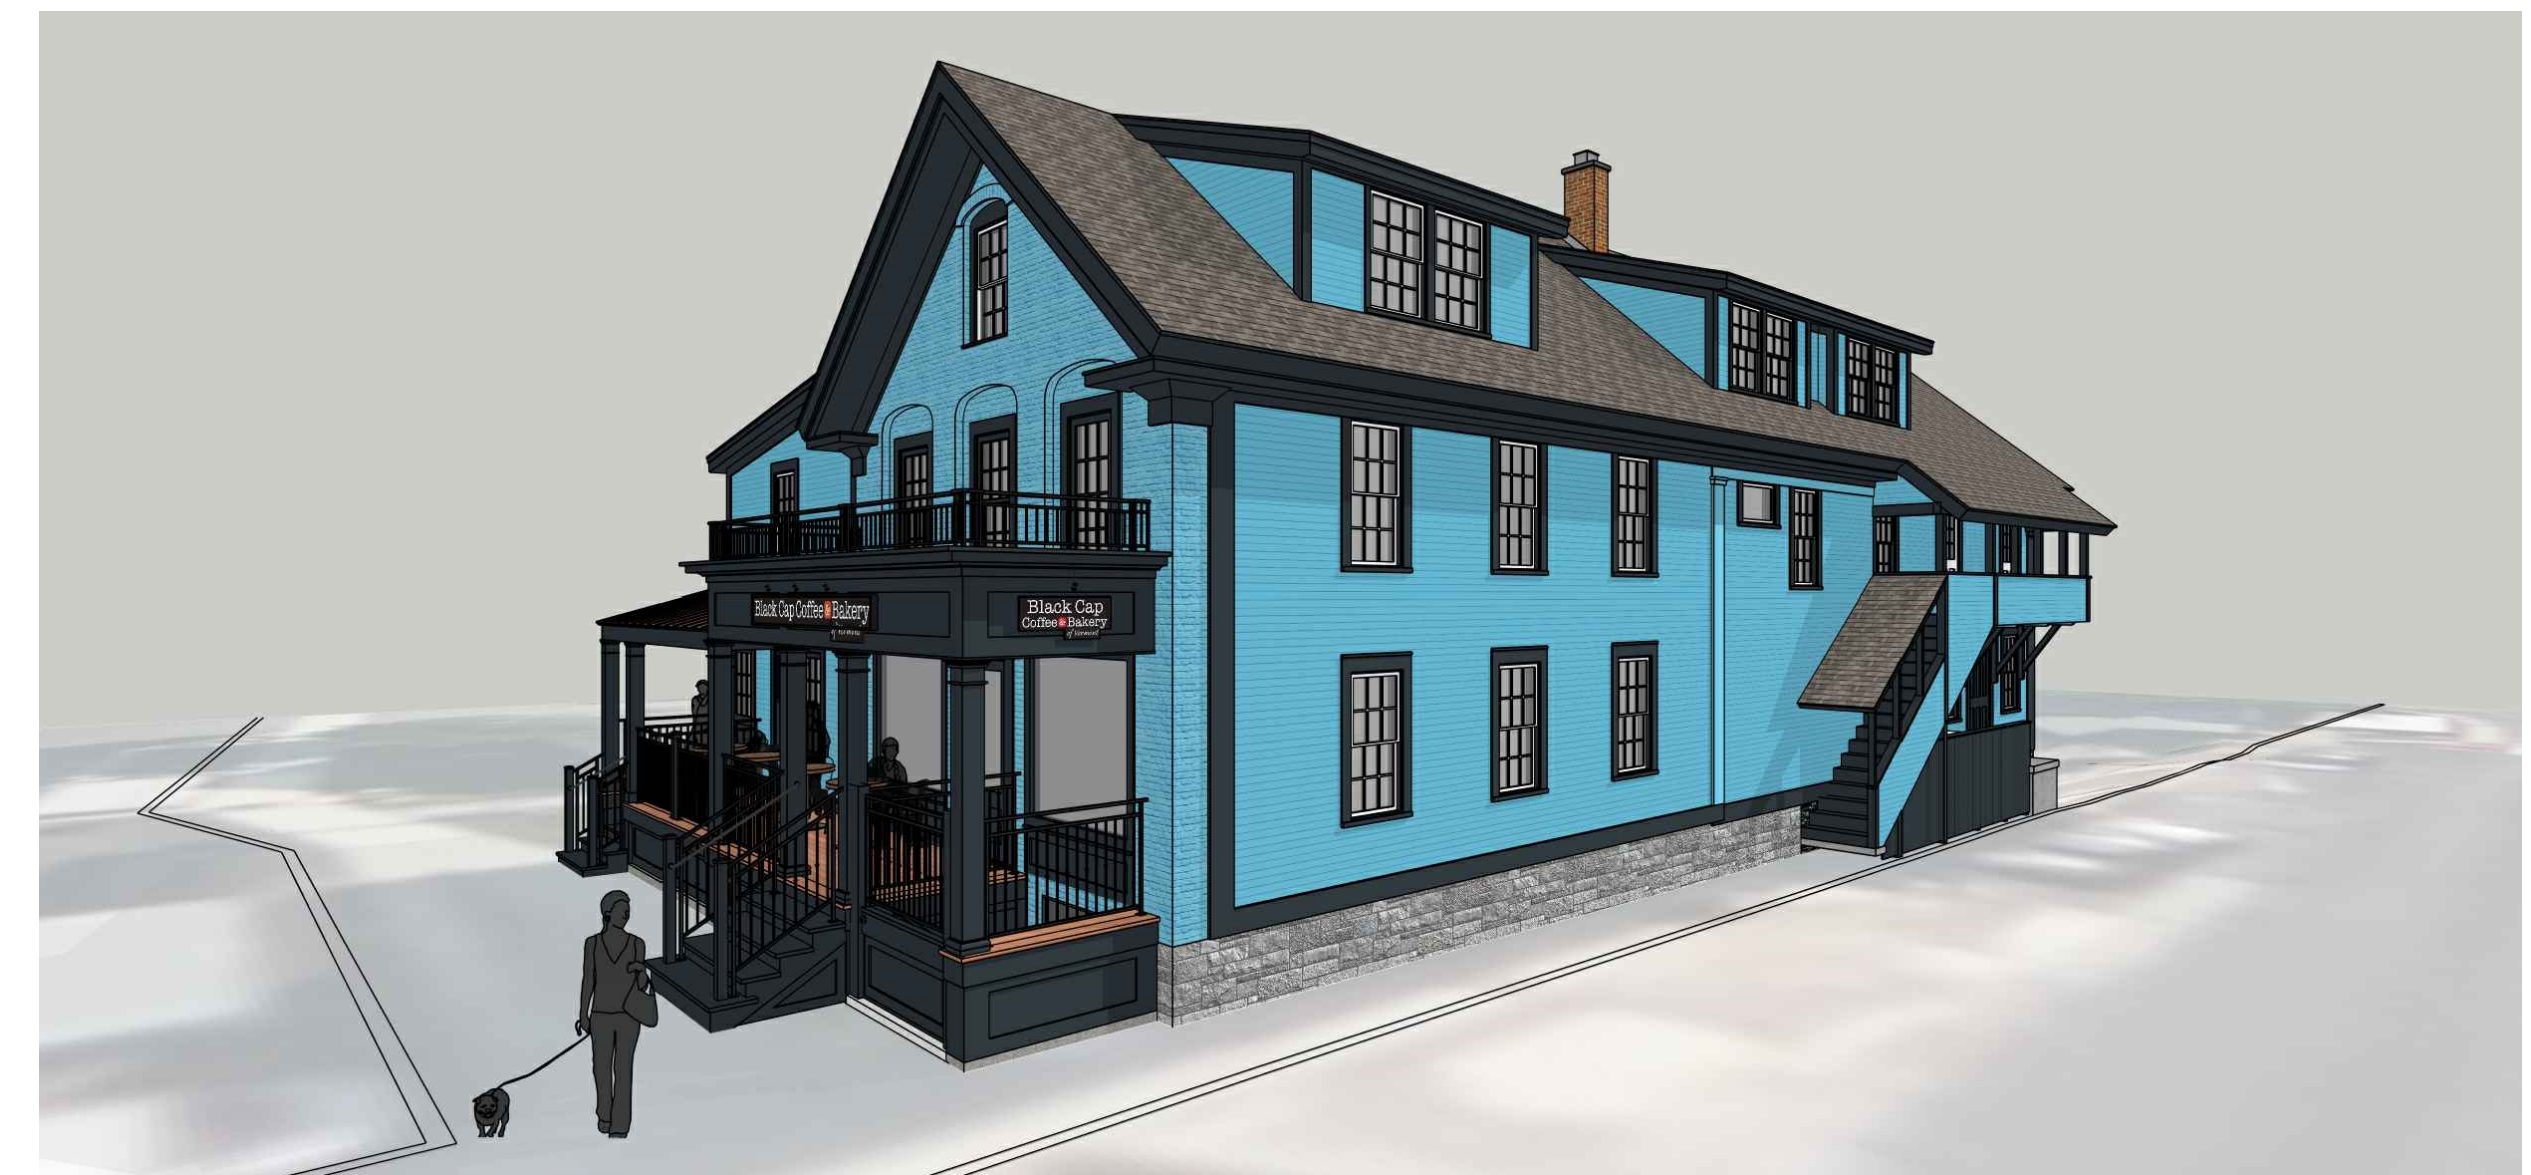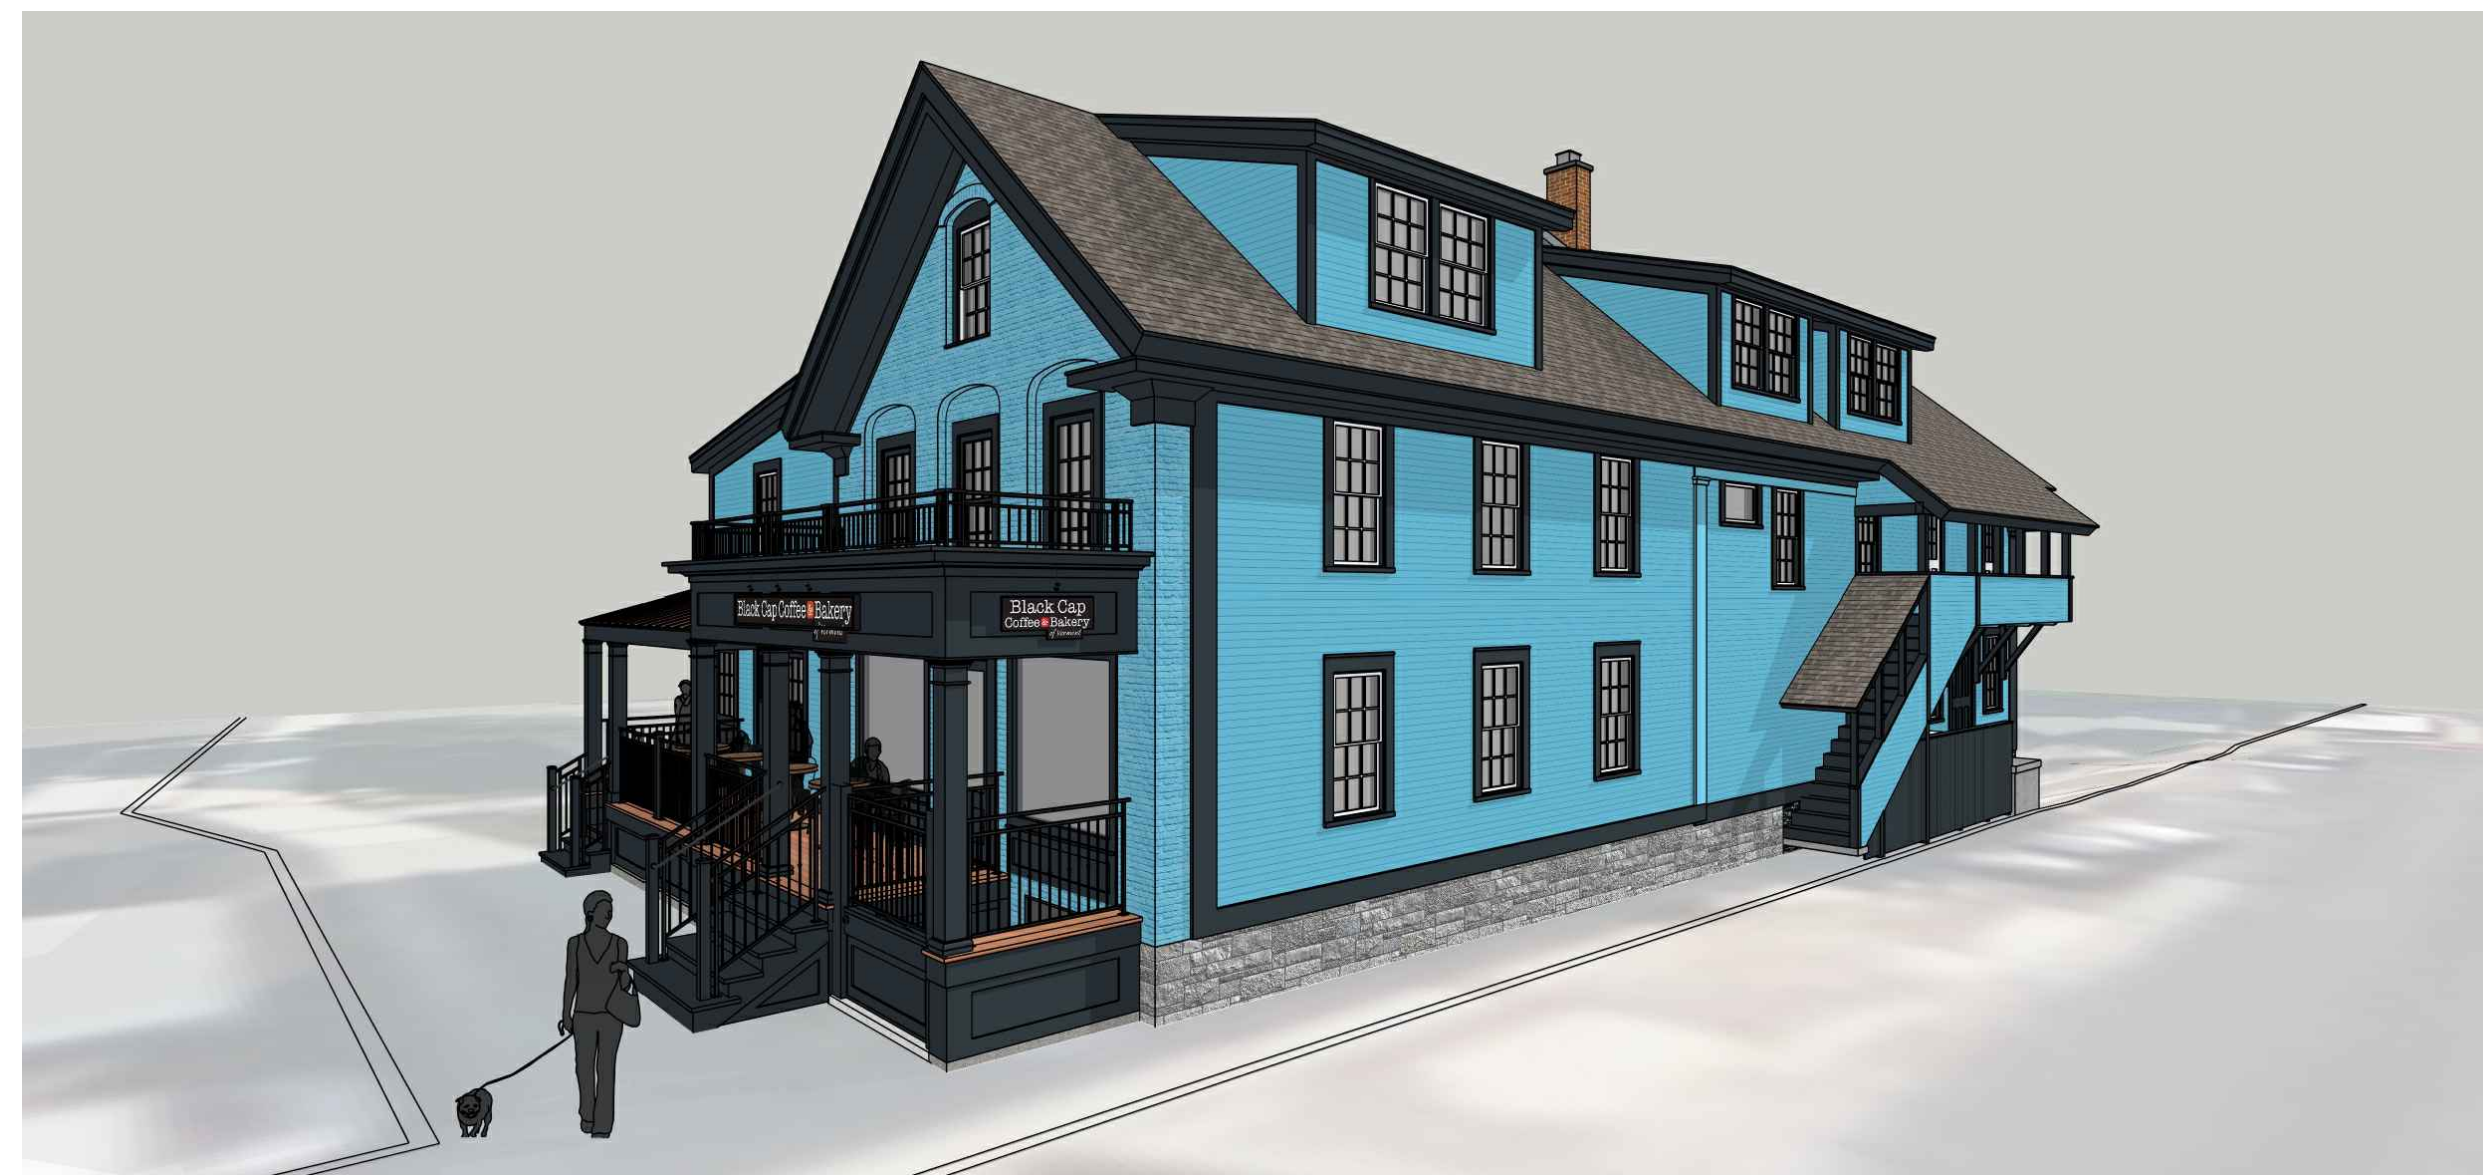


2 3D VIEWS - PROPOSED REVISION
NO CHANGE TO WINDOWS AT DORMERS

1 3D VIEWS - AS APPROVED

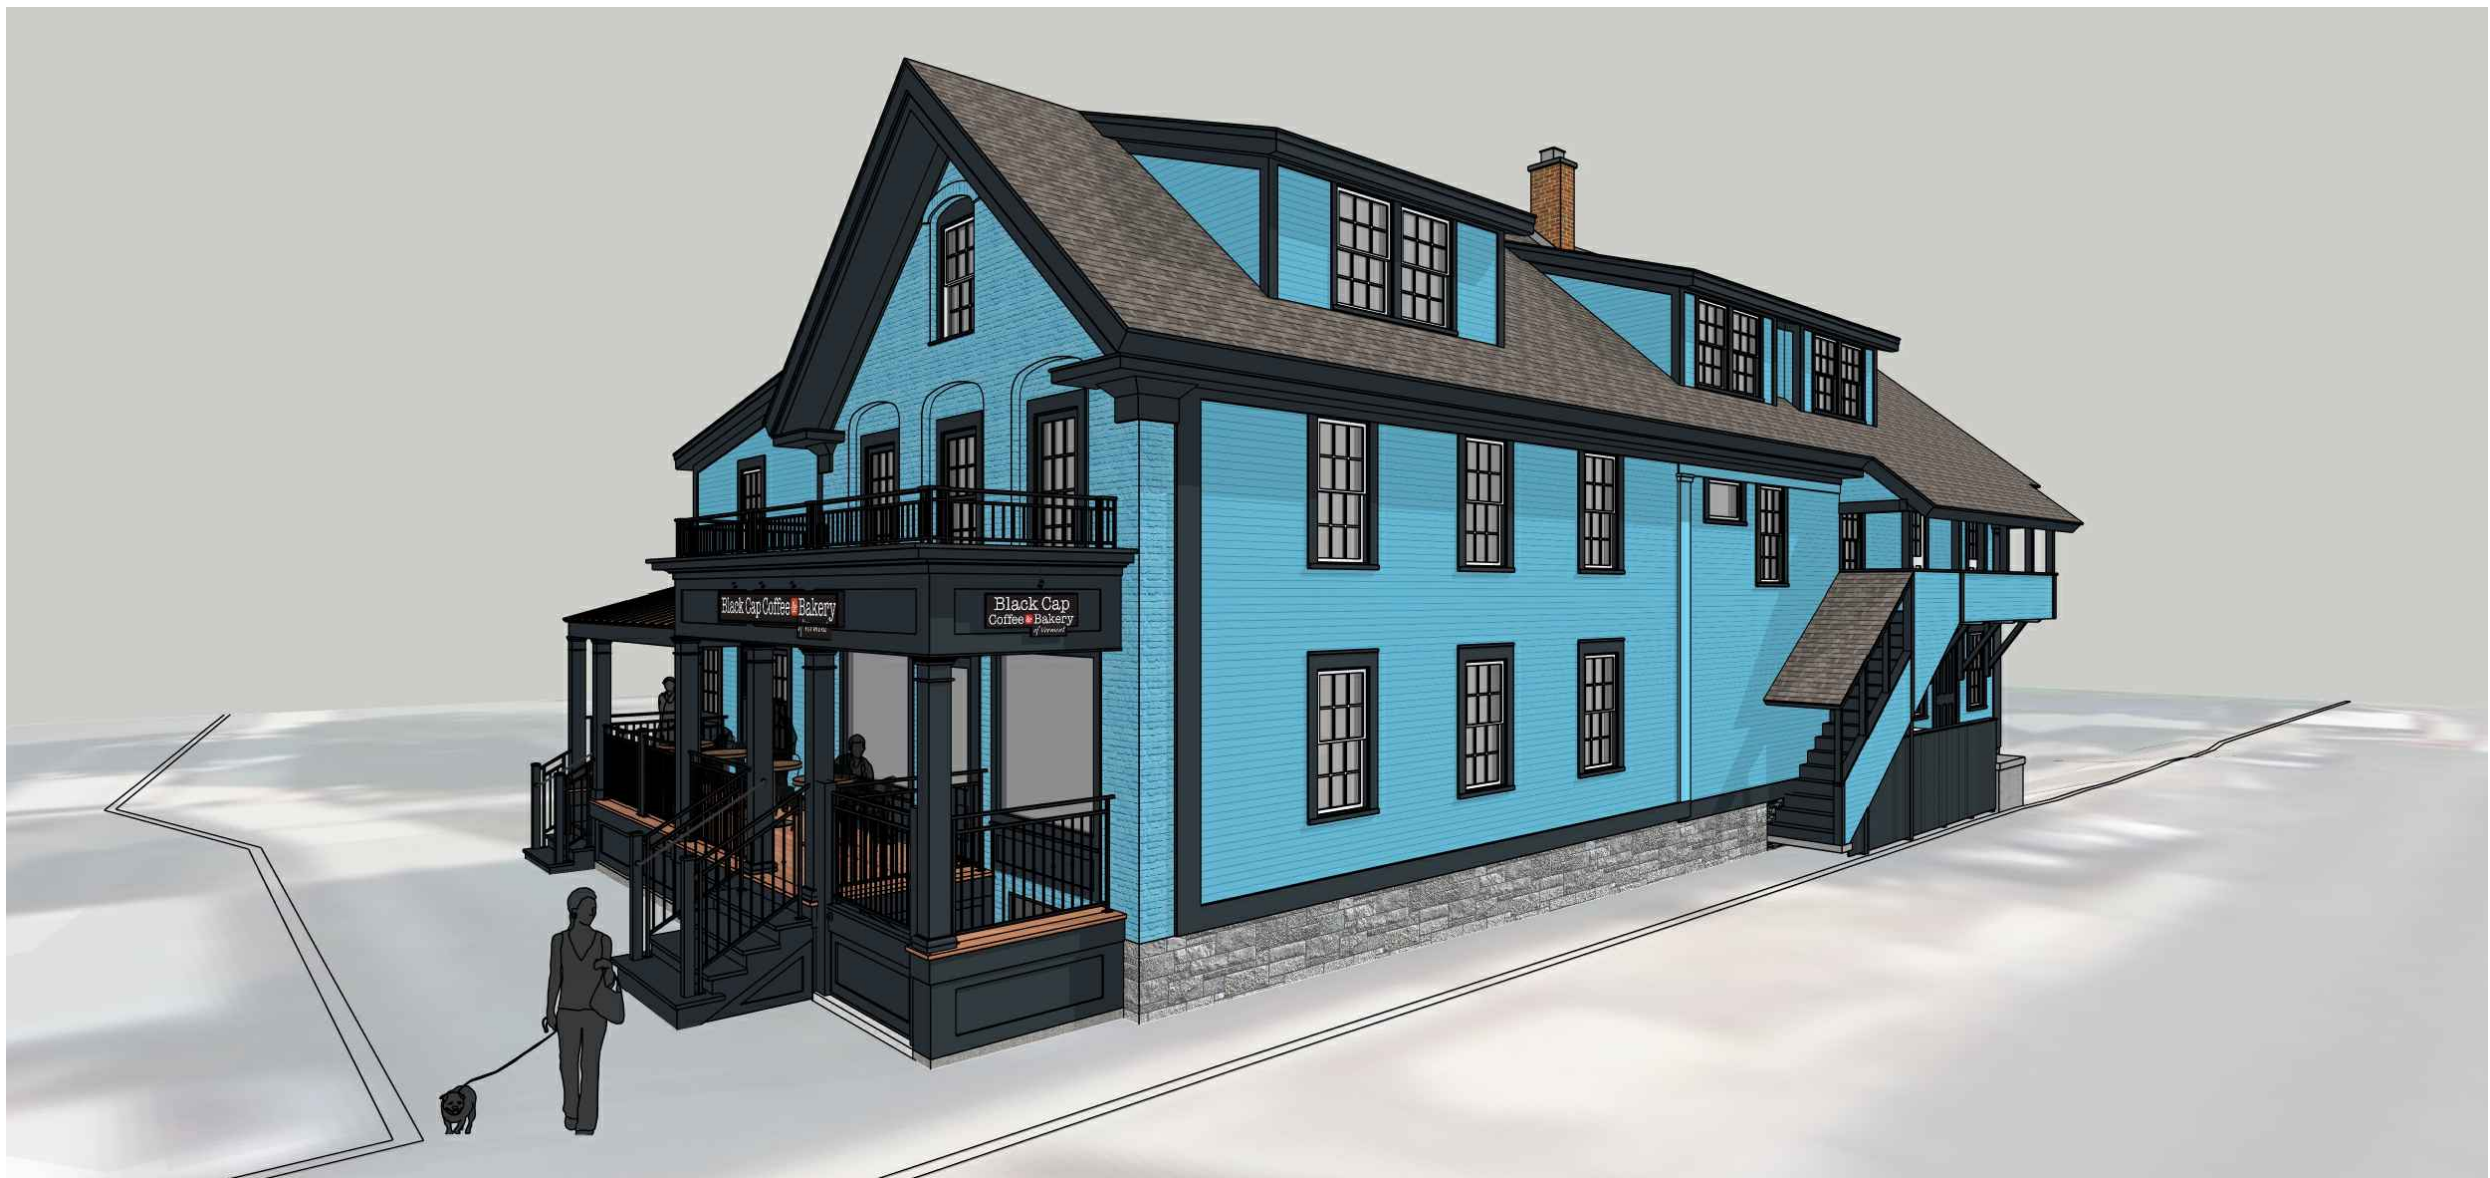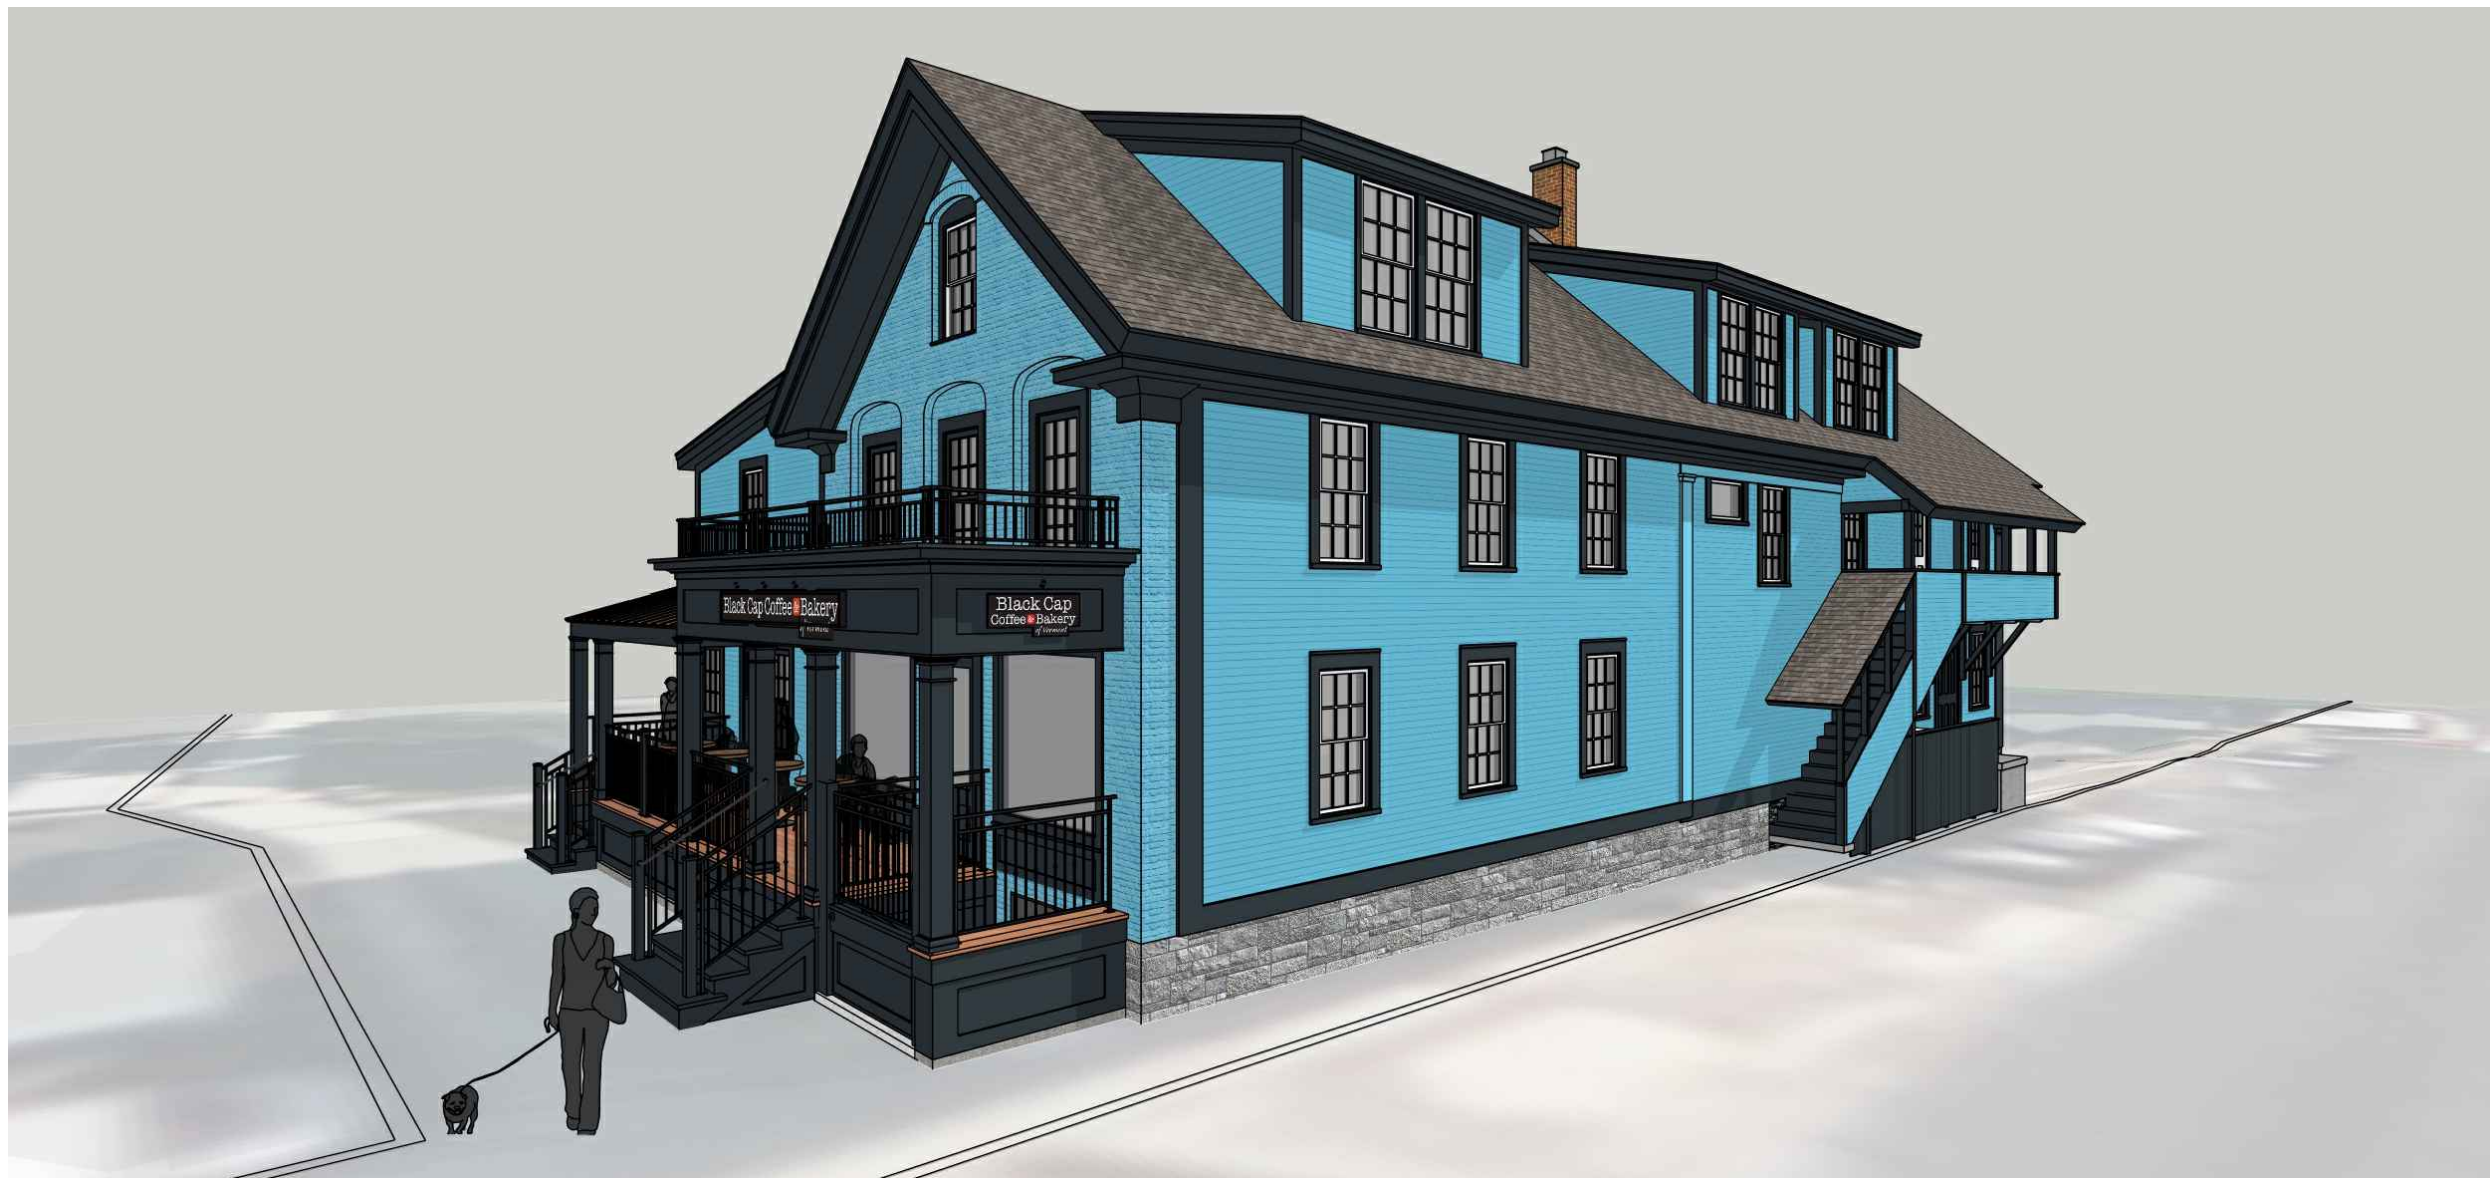

2 3D VIEWS - PROPOSED REVISION
FULL HEIGHT WINDOWS AT DORMERS

1 3D VIEWS - AS APPROVED

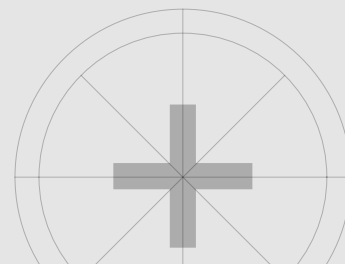

4.15.2025

Revisions





Scale NTS

3D Views

A901B

Sheet No.

© 2025

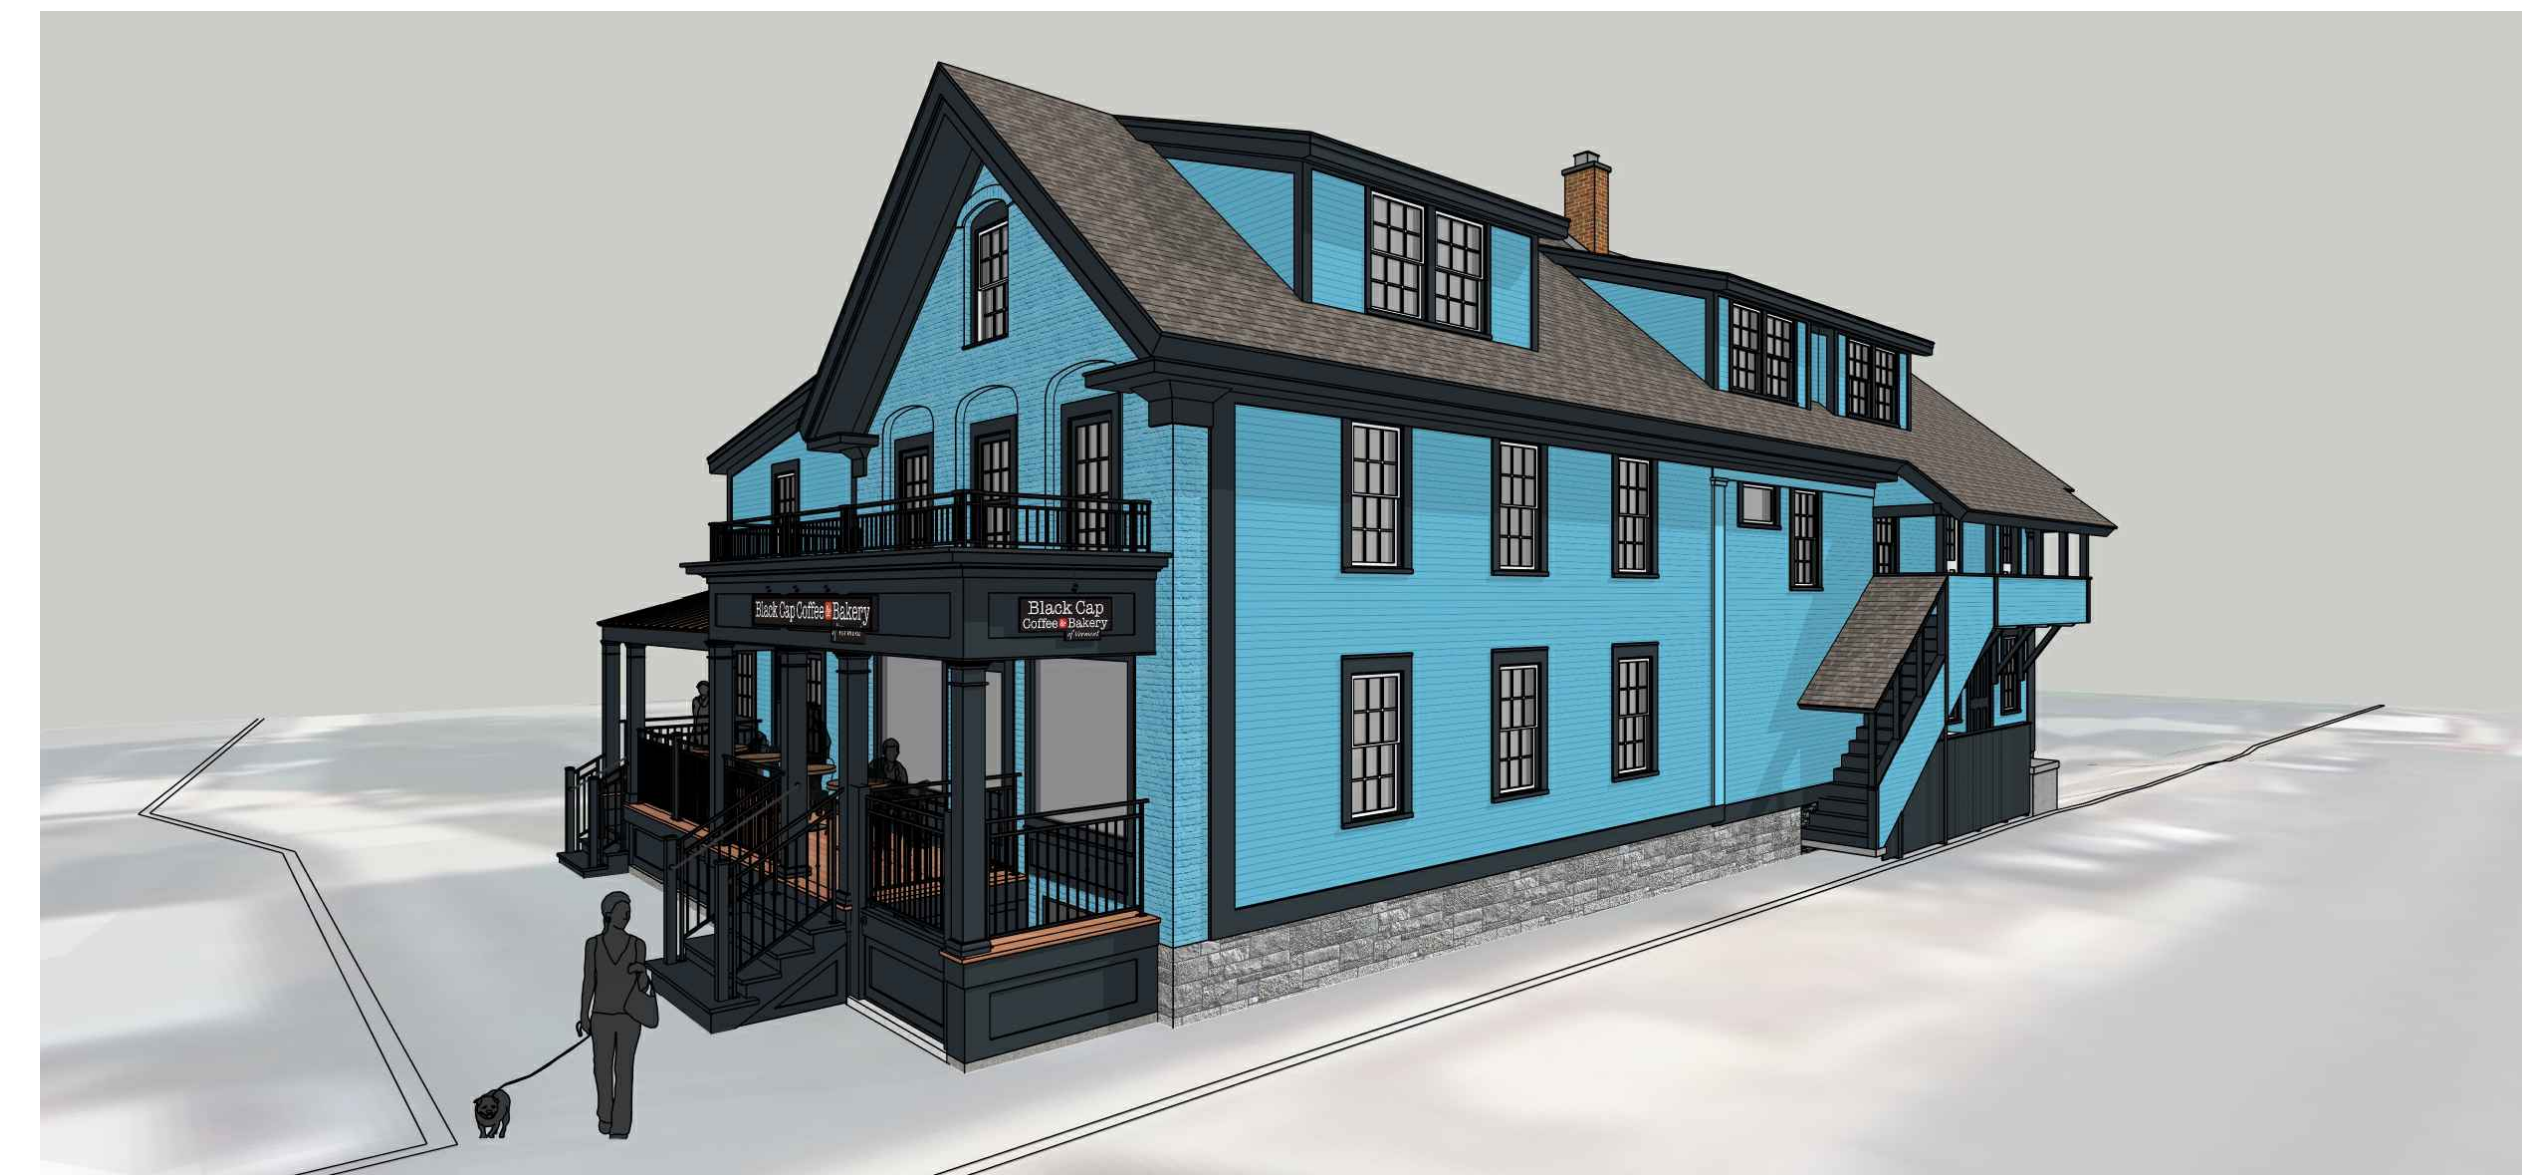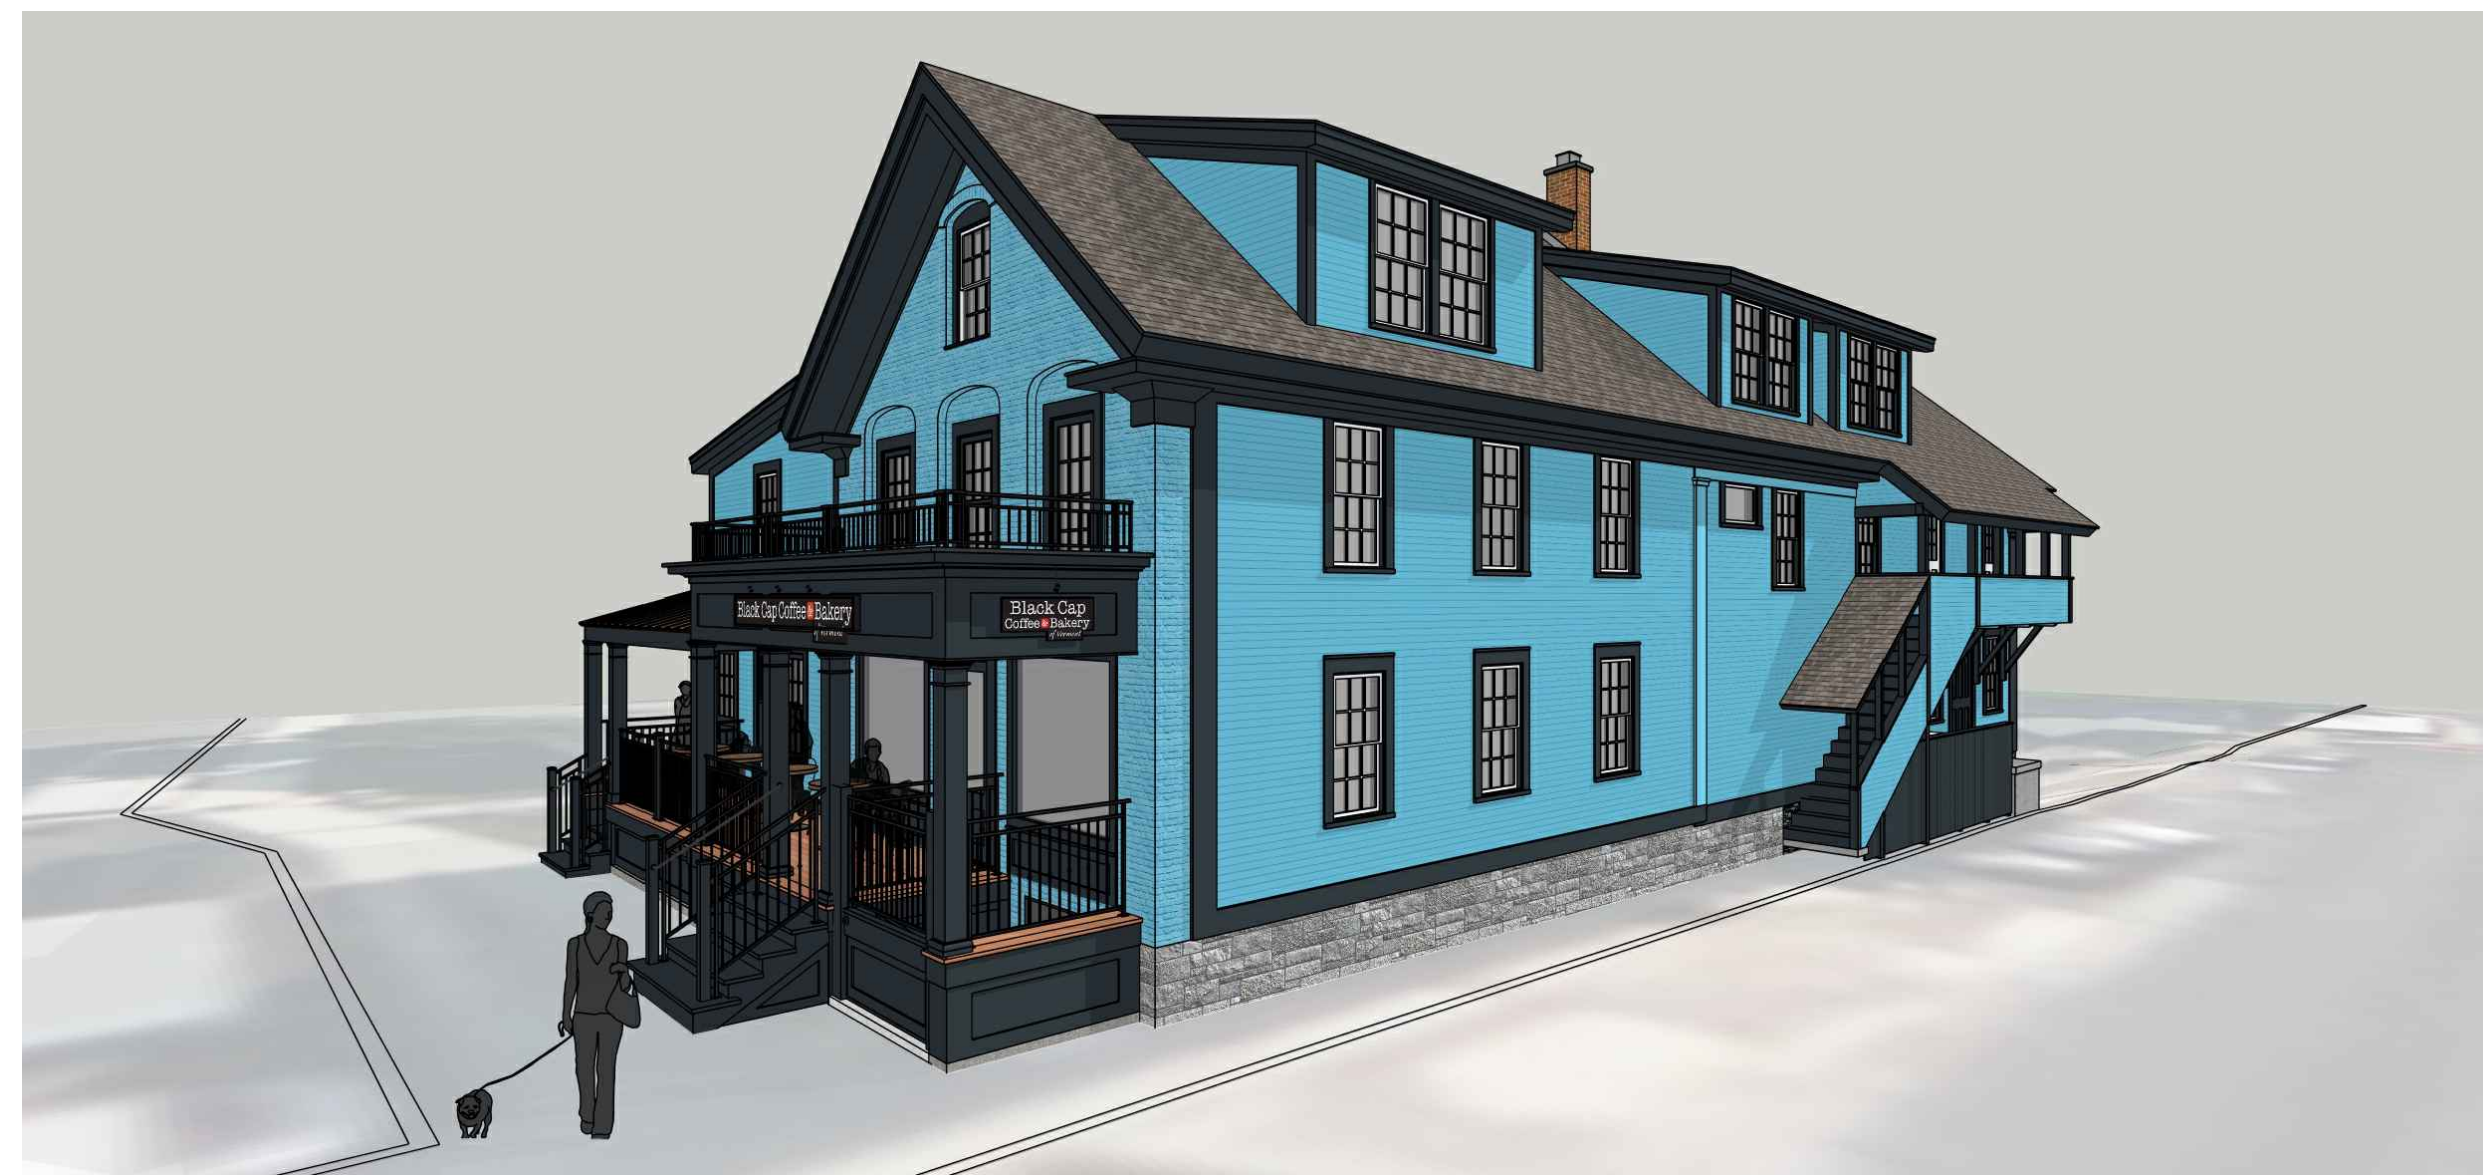

2 3D VIEWS - PROPOSED REVISION
WINDOWS AT DORMERS MATCH LOWER WINDOWS

1 3D VIEWS - AS APPROVED